

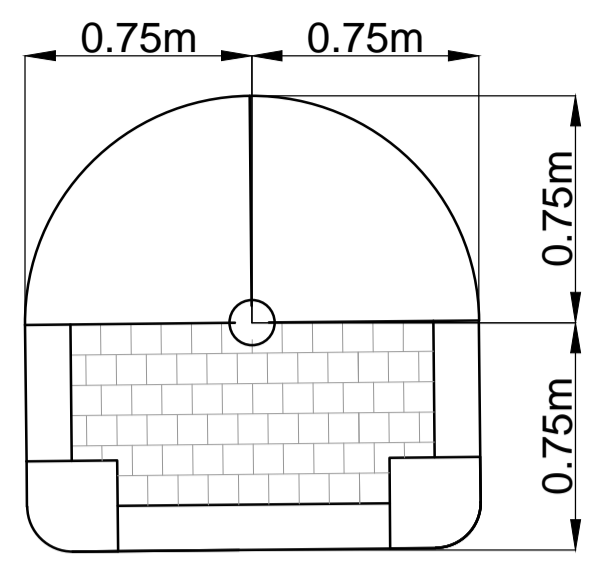


A1  
1  
2  
3  
4  
5  
6  
7  
8  
9  
10  
11

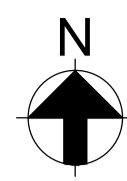

Traffic Island Signal Pole Detail - 1:25

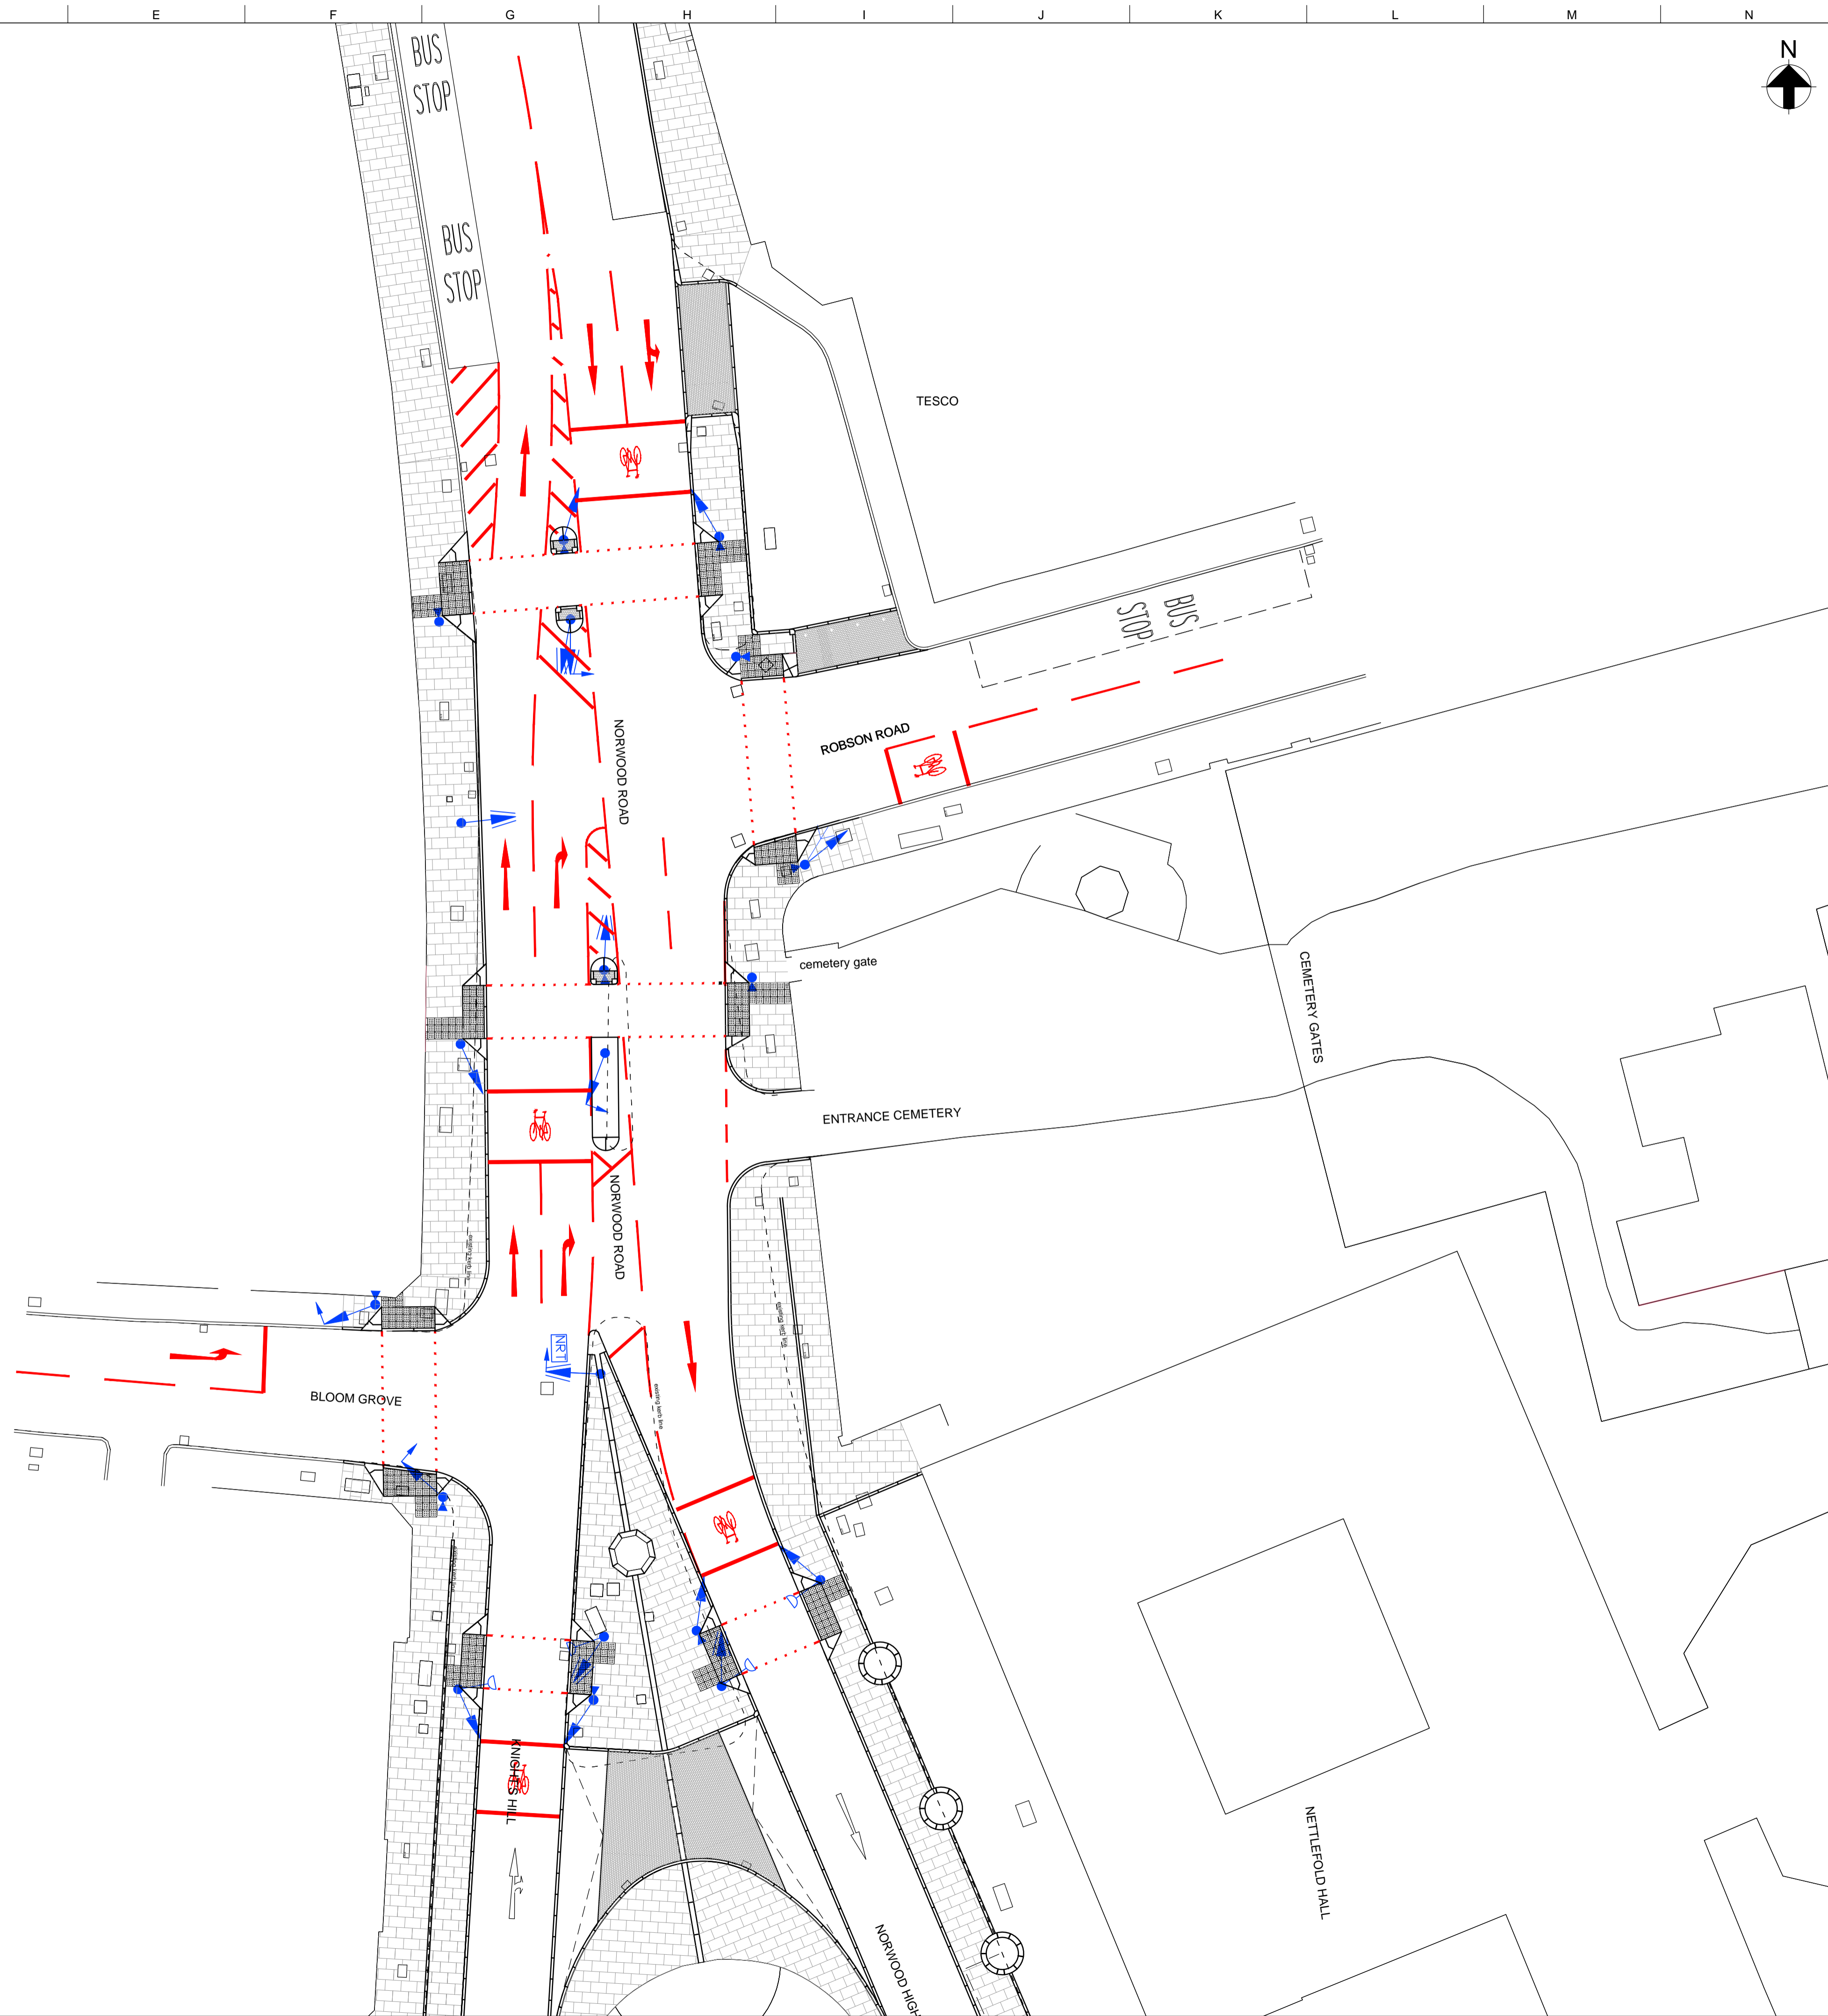

J	27/09/13	JG	RT	RT
I	24/09/13	JG	GW	GW
H	04/09/13	JG	GW	GW
G	29/08/13	JG	GW	GW
F	20/08/13	JG	GW	GW
E	14/08/13	JG	GW	GW
D	08/08/13	JG	RT	RT
C	09/07/13	JG	RT	RT
B	04/06/13	JG	GW	GW
A	31/05/13	JG	RT	RT
-	24/05/13	JG	RT	RT
Issue	Date	By	Chkd	Appd

**ARUP**

13 Fitzroy Street  
London W1T 4BQ  
Tel +44(0)20 7636 1531 Fax +44(0)20 7580 3924  
www.arup.com

Client  
**Landolt & Brown**

Job Title  
**West Norwood**

**Proposed Road Marking Layout**

Scale at A1  
1:200

Discipline  
Transport Planning

Job No  
**71919-20**

Drawing Status  
**DRAFT**

Drawing No  
**71919-20-WN-002**

Issue  
**J**